




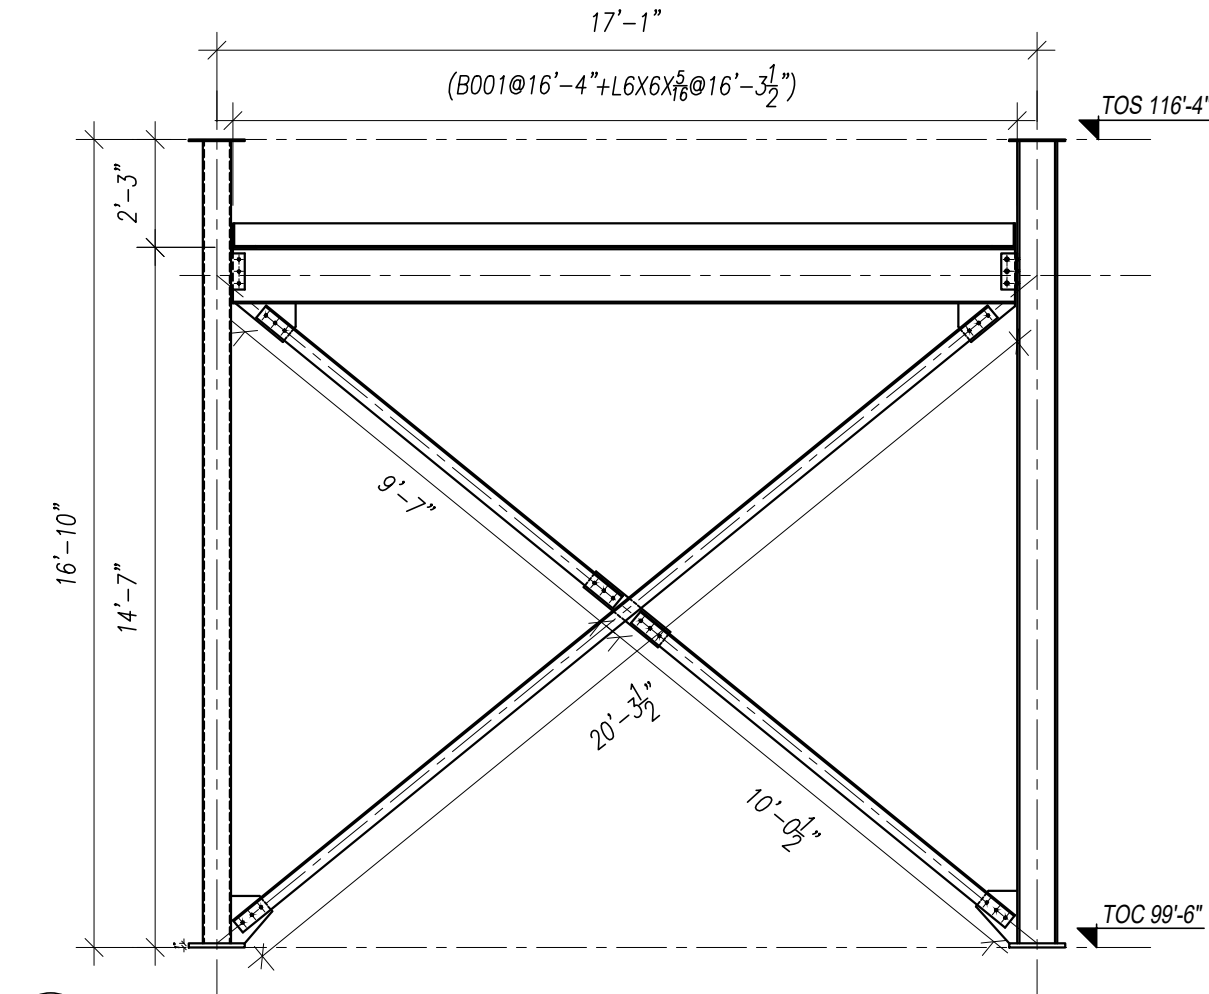


1 Bracing Elevation
S1 Scale 1/4"=1'-0"

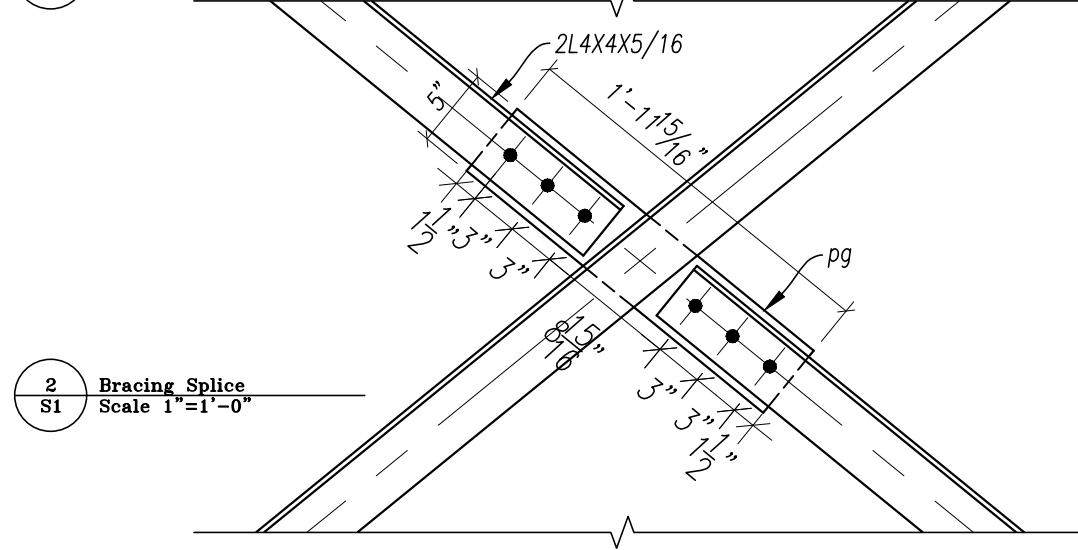


2 Bracing Splice
S1 Scale 1"=1'-0"

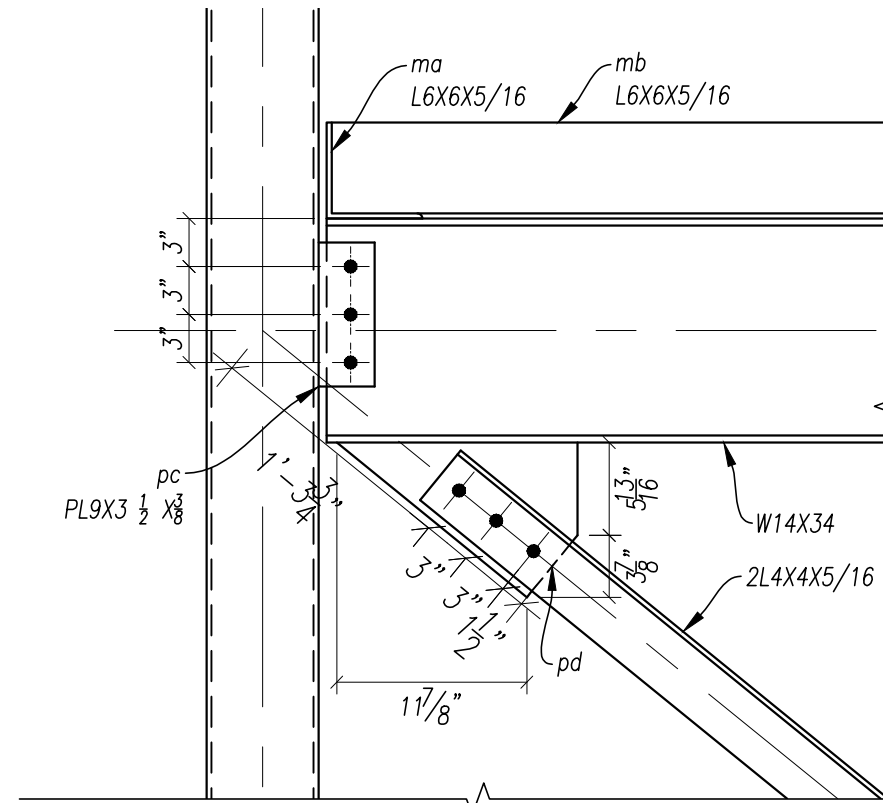


5 Bracing Beam
S1 Scale 1"=1'-0"

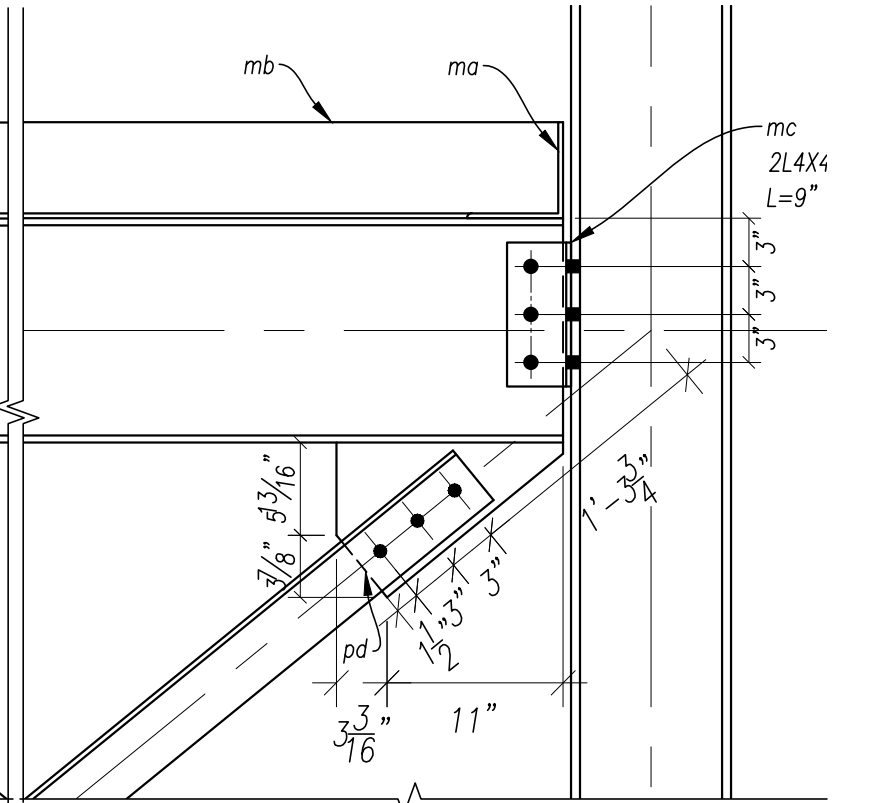

6 Bracing Beam
S1 Scale 1"=1'-0"

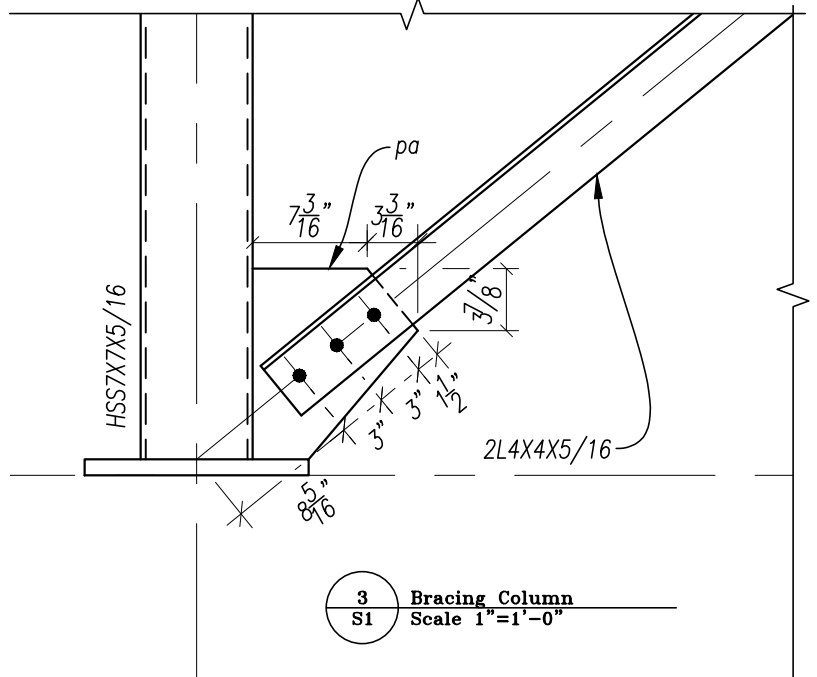

3 Bracing Column
S1 Scale 1"=1'-0"

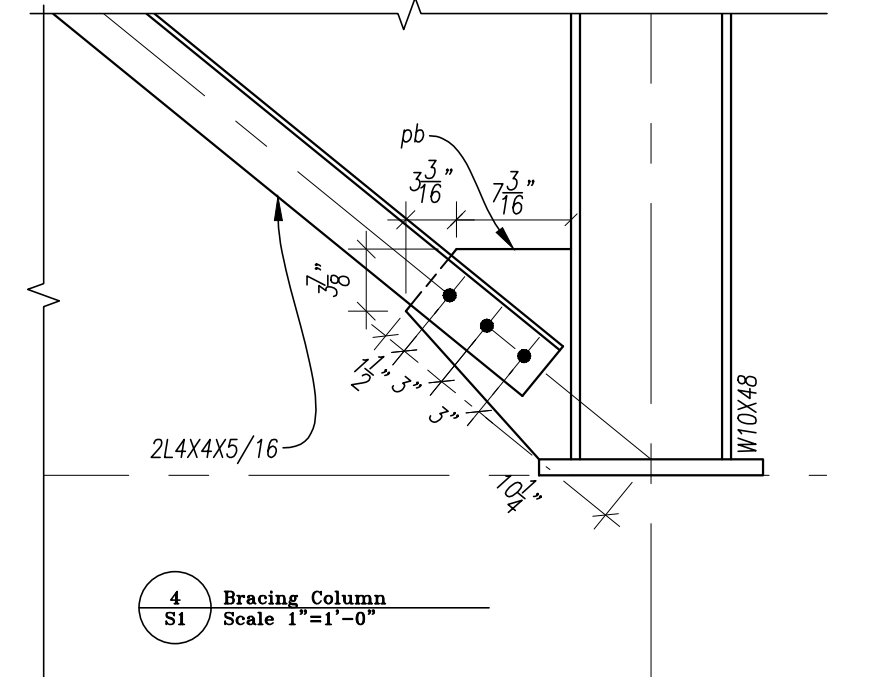

4 Bracing Column
S1 Scale 1"=1'-0"

										STEEL: G40.21 GR.350W	VERDUN ADULT AND CAREER CENTRE 6050 Champlain Blvd, Verdun, Quebec H4H 1A5				
										FINISH: SSPC-SP1 1-73a GRAY	MODULE: M16		PROJECT: SHOP DRAWING		
										HOLES: 13/16"Ø UON	TITLE: DETAIL DRAWING REV: 0				
										WELDINGS: E480XX	DRN BY: NAWRAS.H	CHKD BY: HAMID.P	DATE: 22.06.20	SCALE: VARIES	DRAWING NO. S24
QTY	MK	DESCRIPTION	LENGTH	REMARK	QTY	MK	DESCRIPTION	LONG.	REMARK						